

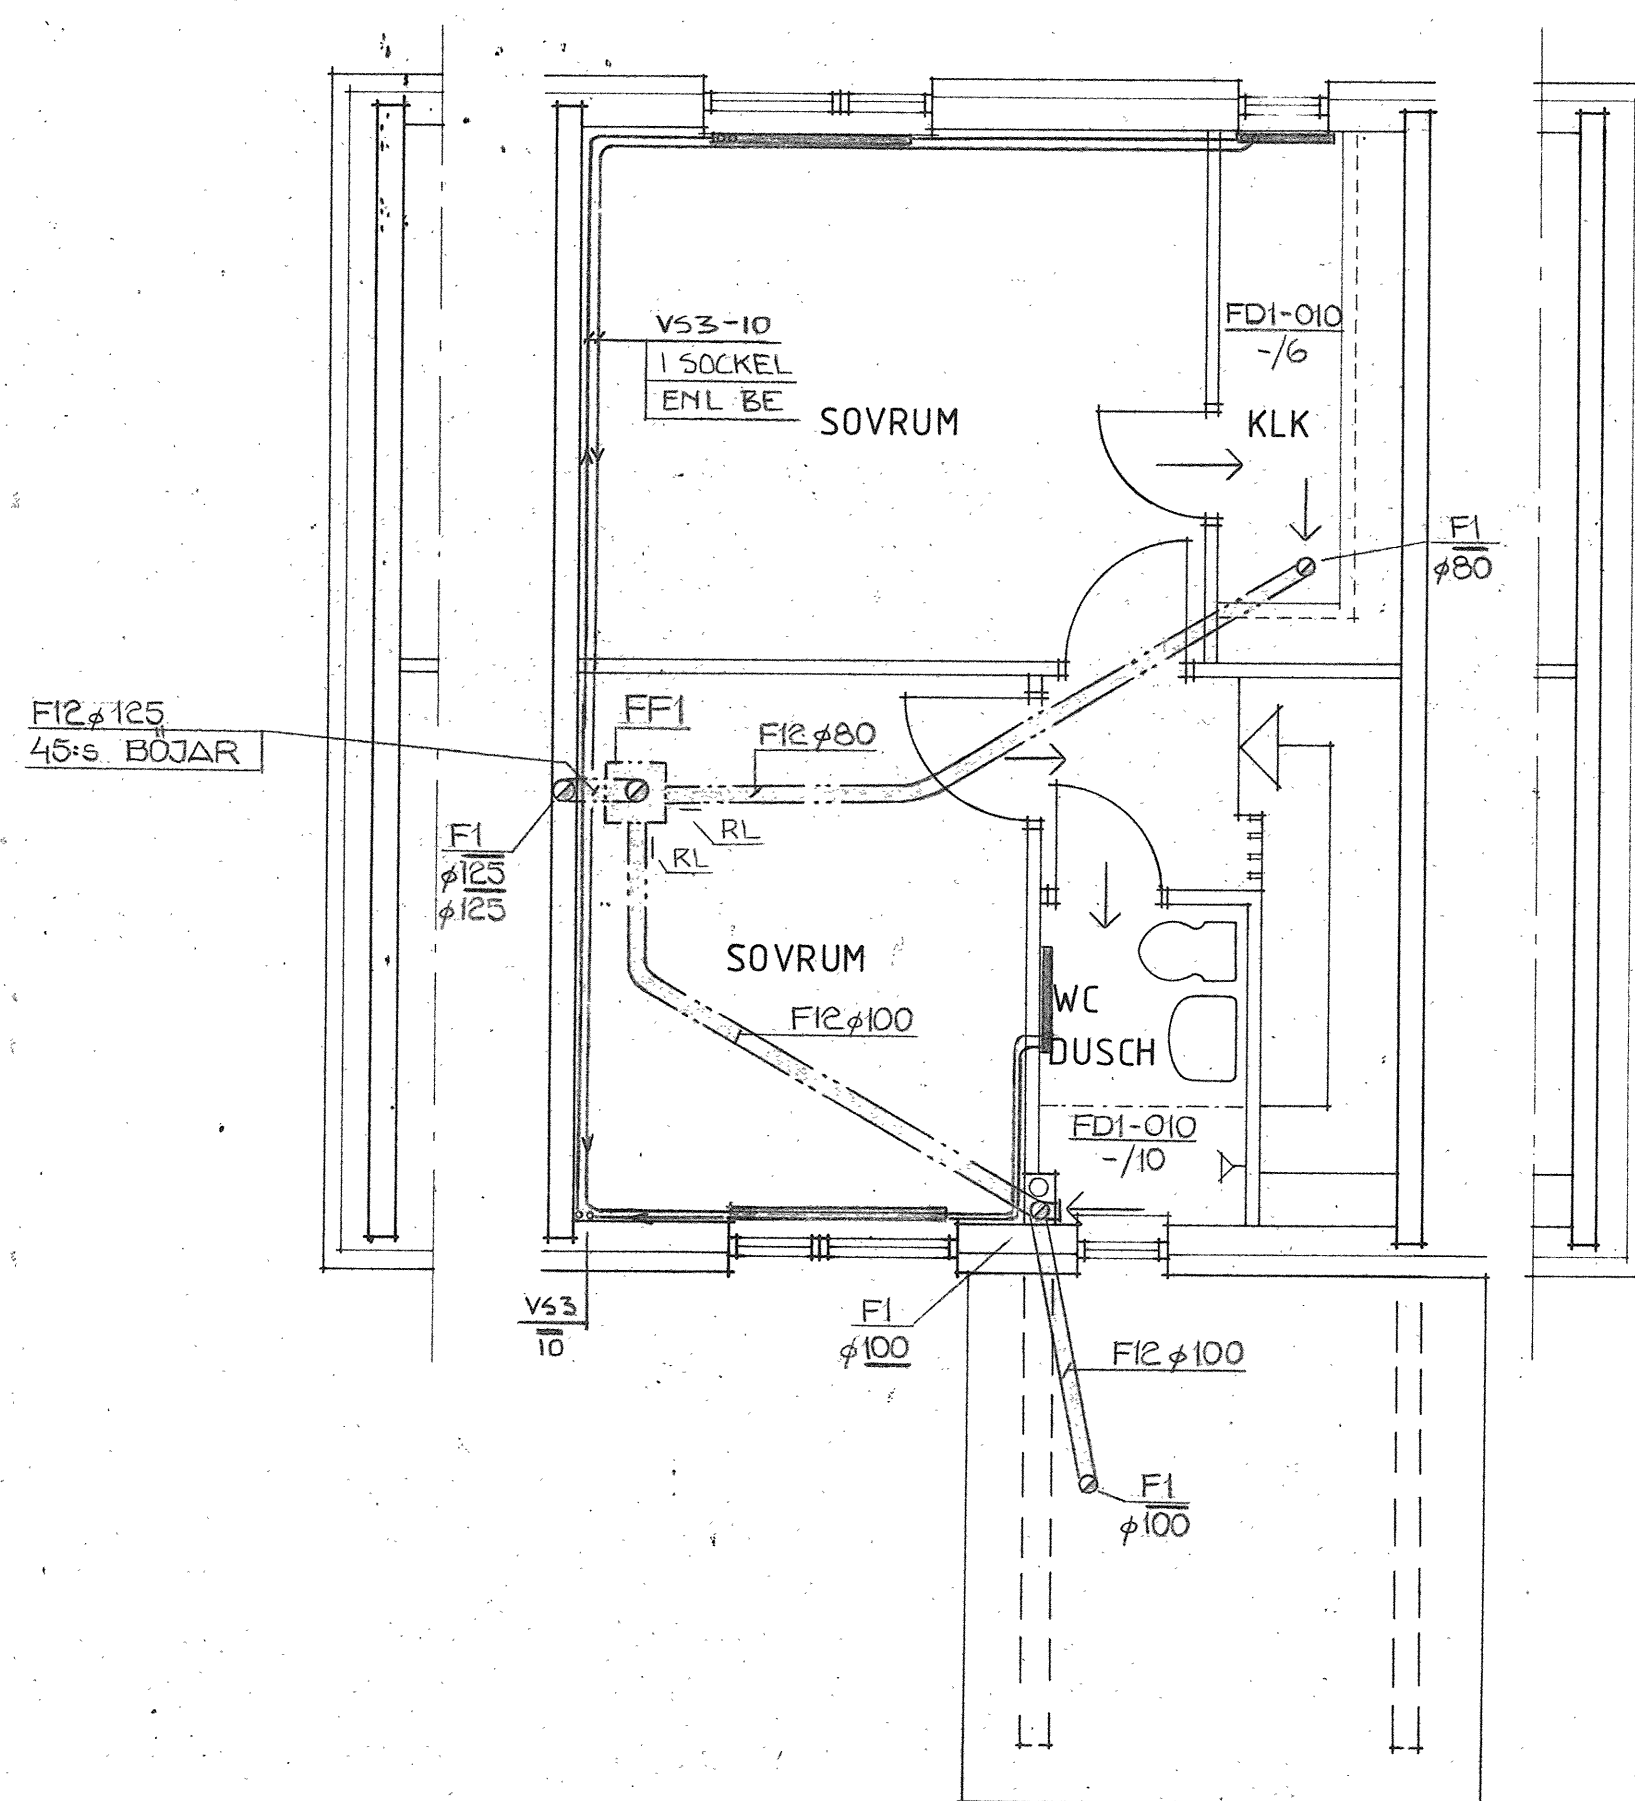
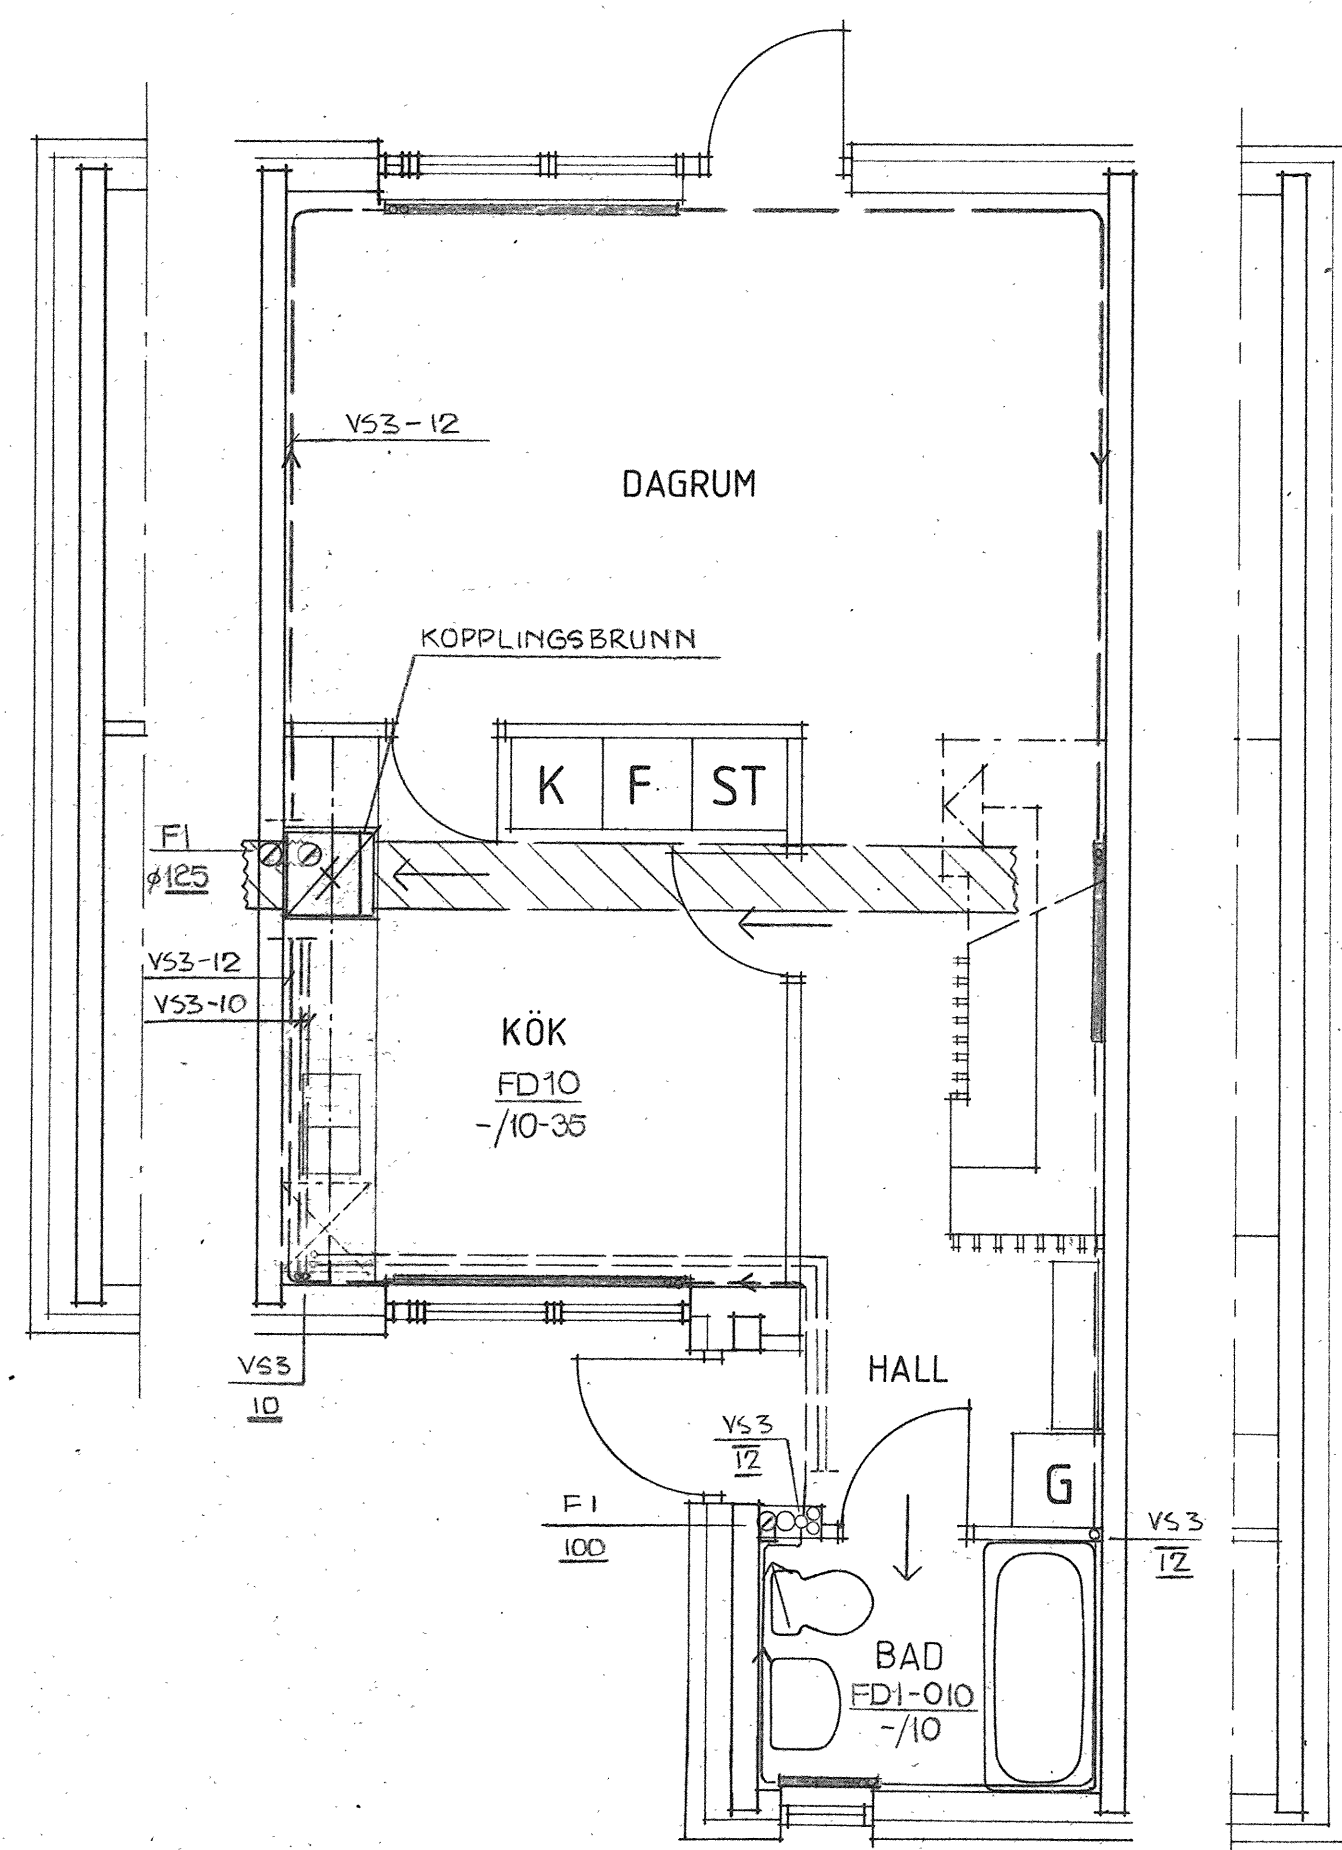


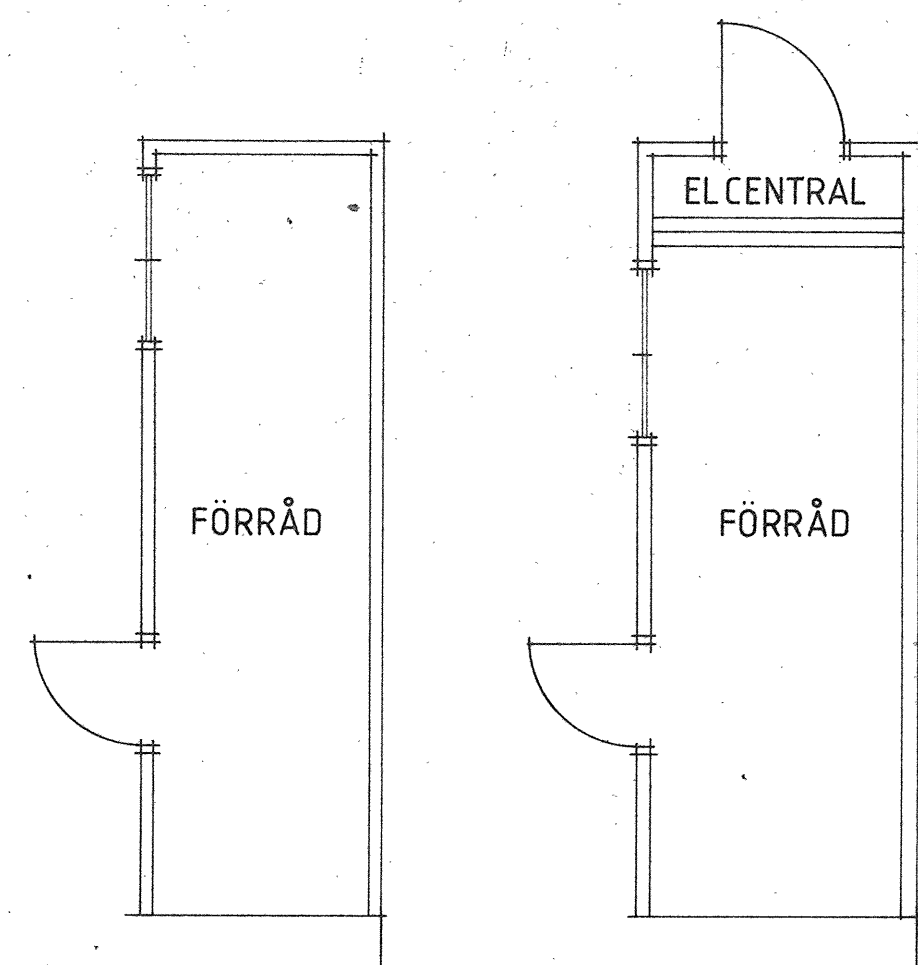

HUSTYP F
ANTAL 5 ST

RADIATORSTORLEKAR ENL.
RITN:AR 59:1-13

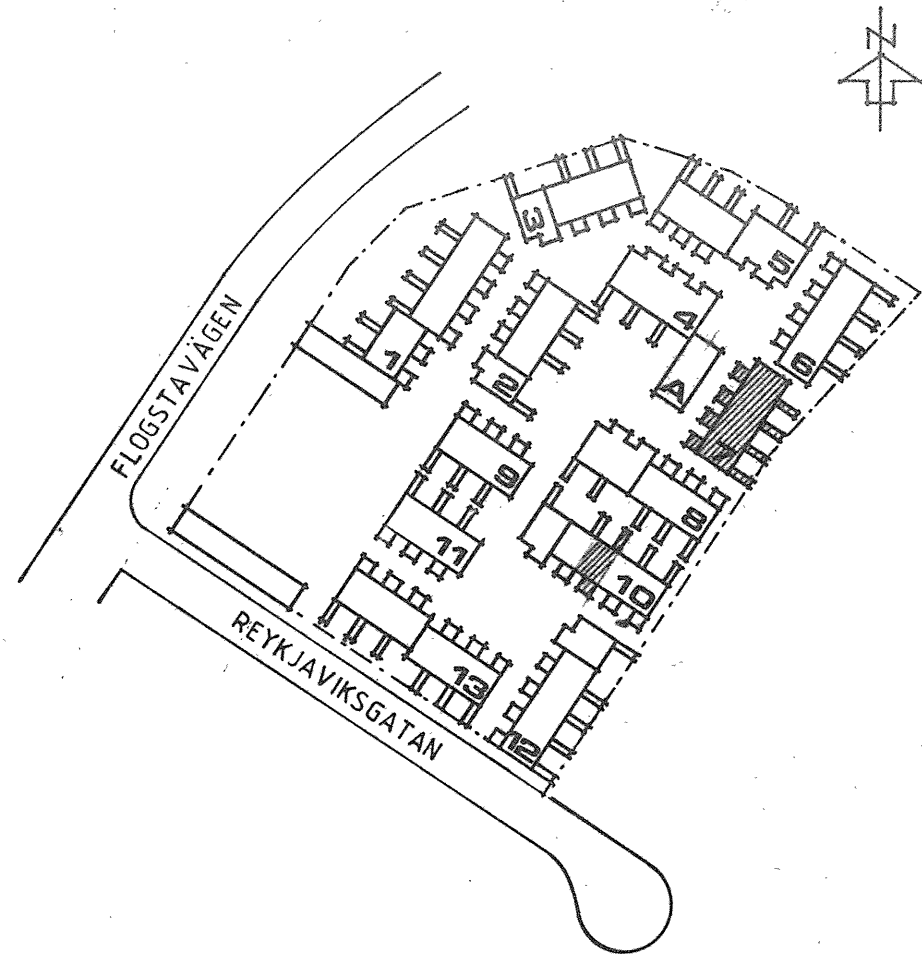

HALLMAR BRANTINGSGATAN 32
BOX-3003 750 03 UPPSALA 3
TEL. 018 / 11 11 95

Ledamot SKUF

RELATIONSRTITNG

Rev. Ant. Datum

A NOARK ARKITEKTKONTOR AB
Storgatan 28 A, 753 31 UPPSALA
018-10 01 20
K KNUT JÖNSSON ING.-BYRÅ AB
Drottningg. 1 B, 752 20 UPPSALA
018-10 03 90
VVS HE-KONSULT
Box 3003, 750 03 UPPSALA
018-11 11 95
E UPPSALA ELPLANERING AB
Box 2090, 750 02 UPPSALA
018-13 04 08
M NOARK ARKITEKTKONTOR AB
Storgatan 28 A, 753 31 UPPSALA
018-10 01 20

KV THINGVELLIR
EKEBY-FLOGSTA
UPPSALA

ALLMÄNNYTTIGT BOSTADSFÖRETAG
VAKSALAGATAN 34 B BOX 5012
750 03 UPPSALA 3 018-14 84 00

HUSTYP F
HUS 7, 10
SKALA 1: 50

VÄRME
VENTILATION

RITAD
WALLNER

GRANSKAD

UPPSALA DEN

1980.11.07

ARBETSNUMMER

3279

RITINGSNUMMER

59:17 T

REV.